

2625 Delaware Avenue

MIXED USE COMMERCIAL PROPERTY

BUFFALO, NY 14216



OVERVIEW:

- Renovated Facade
- Plenty of parking
- Highly Visible
- Build-to-suit

DESCRIPTION:

Beautiful plaza with lots of parking. Join national tenants in one of North Buffalo's up and coming areas. Tenants include: Goodwill, Quest Diagnostics, Amherst Therapy, Metro Mattress, People Inc and more! Call today to arrange a tour!



MAIN OFFICE:

501 John James Audubon Pkwy
Ste. 400
Amherst, NY 14228

For more information or to schedule a tour call:

John McDonald – Leasing Manager

716.874.4880


Suite 123 - 1,681 s.f.

2625 Delaware Avenue

BUFFALO, NY 14216

1,681 SF DELAWARE PLACE PLAZA

OVERVIEW: • Renovated Facade • Plenty of Parking • Highly Visible • Open floor plan

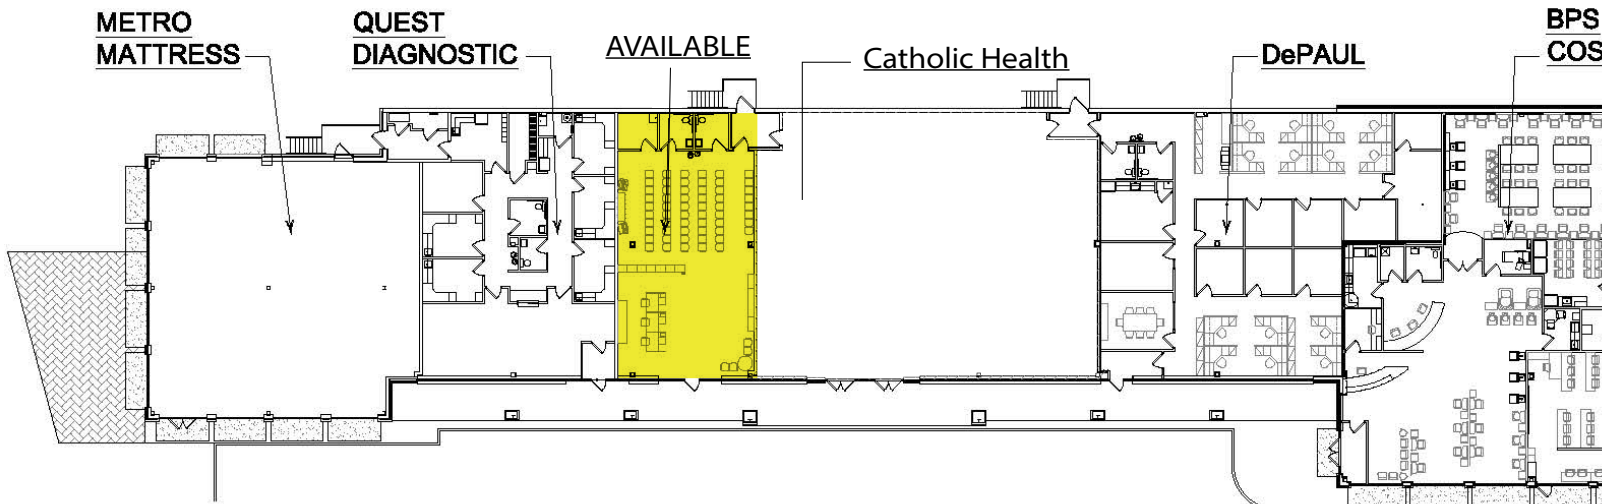

BUILDING FLOOR PLAN
SCALE: 1/32" = 1'-0"



MAIN OFFICE:
501 John James Audubon Pkwy
Ste. 400
Amherst, NY 14228

For more information or to schedule a tour call:
John McDonald – Leasing Manager

716.874.4880